



FLOOR PLAN

SCALE: 1/4" = 1'-0"

SUNSET SIMULATION BEHIND CROWN MOULDING


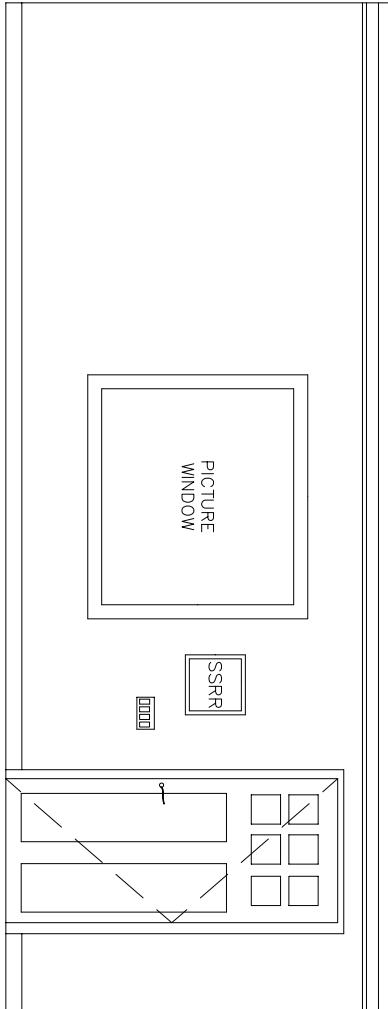


SUNSET SIMULATION BEHIND CROWN MOULDING

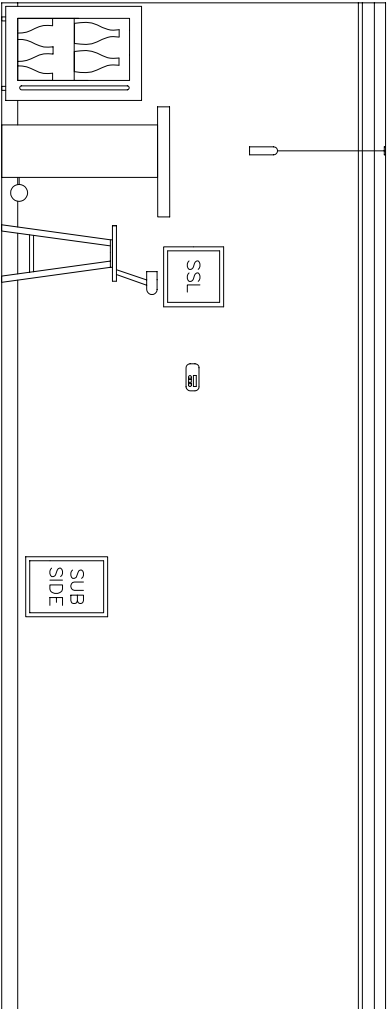


INTERIOR ELEVATIONS

SCALE: 1/4" = 1'-0"

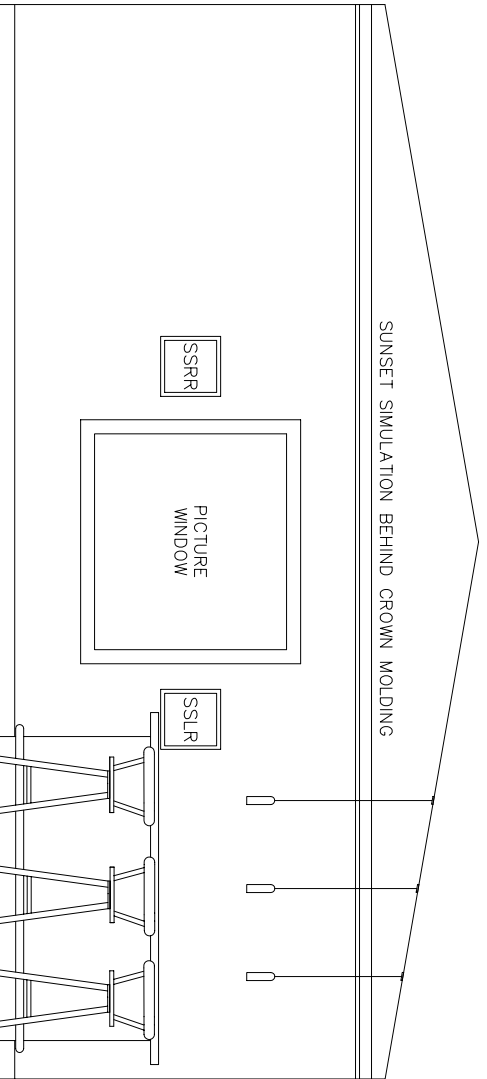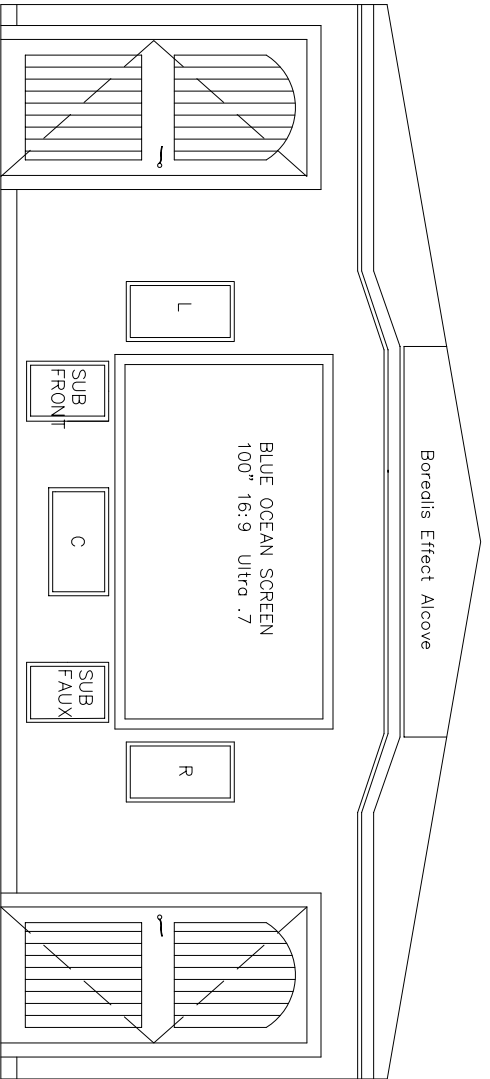


INTERIOR ELEVATIONS
 SCALE: 1/4" = 1'-0"

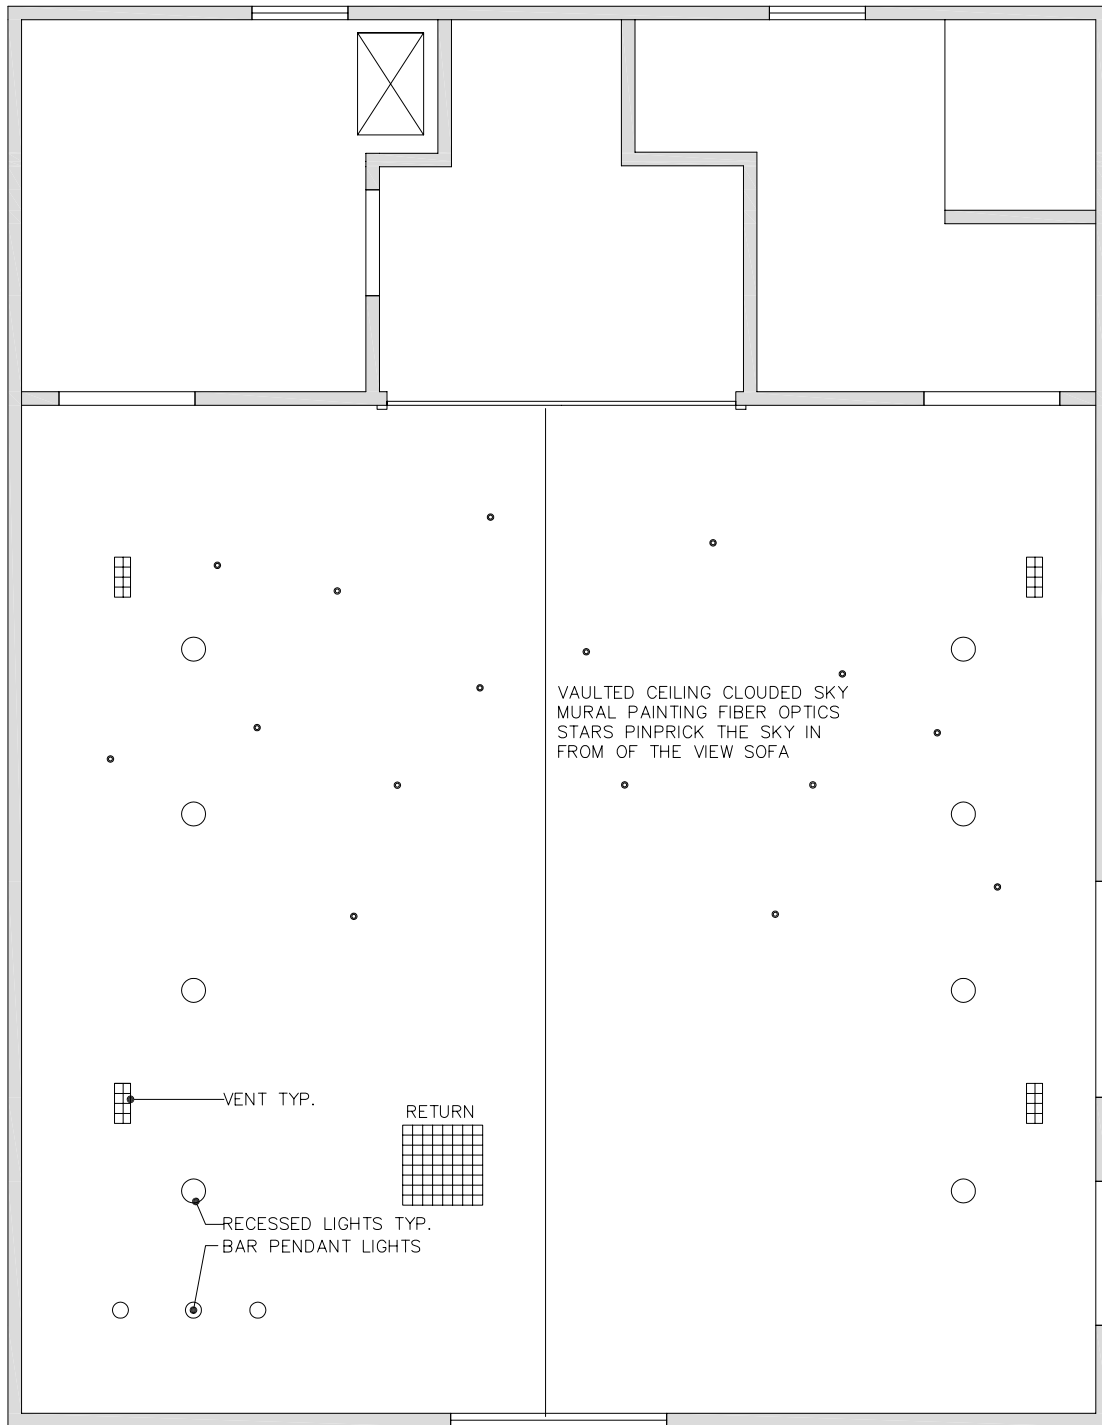


REFLECTED CEILING PLAN

SCALE: 1/4" = 1'-0"

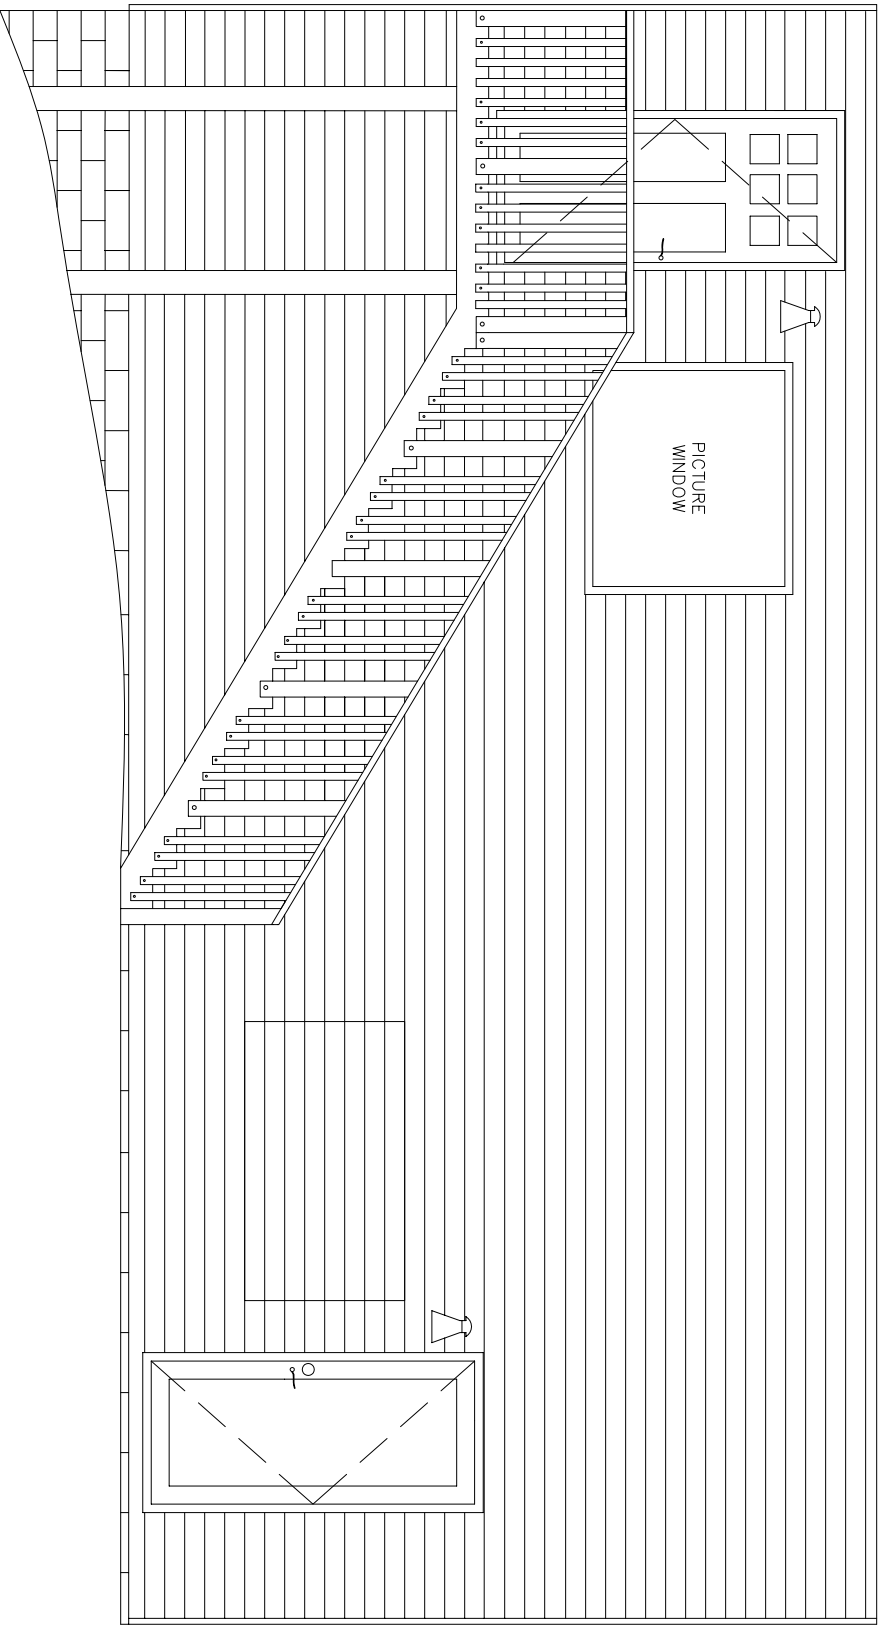

OUT DOOR SCREEN SPEAKER DOOR DOWN TOTAL CONCEALMENT IN EXTERIOR SIDING

SCALE: 1/4" = 1'-0"

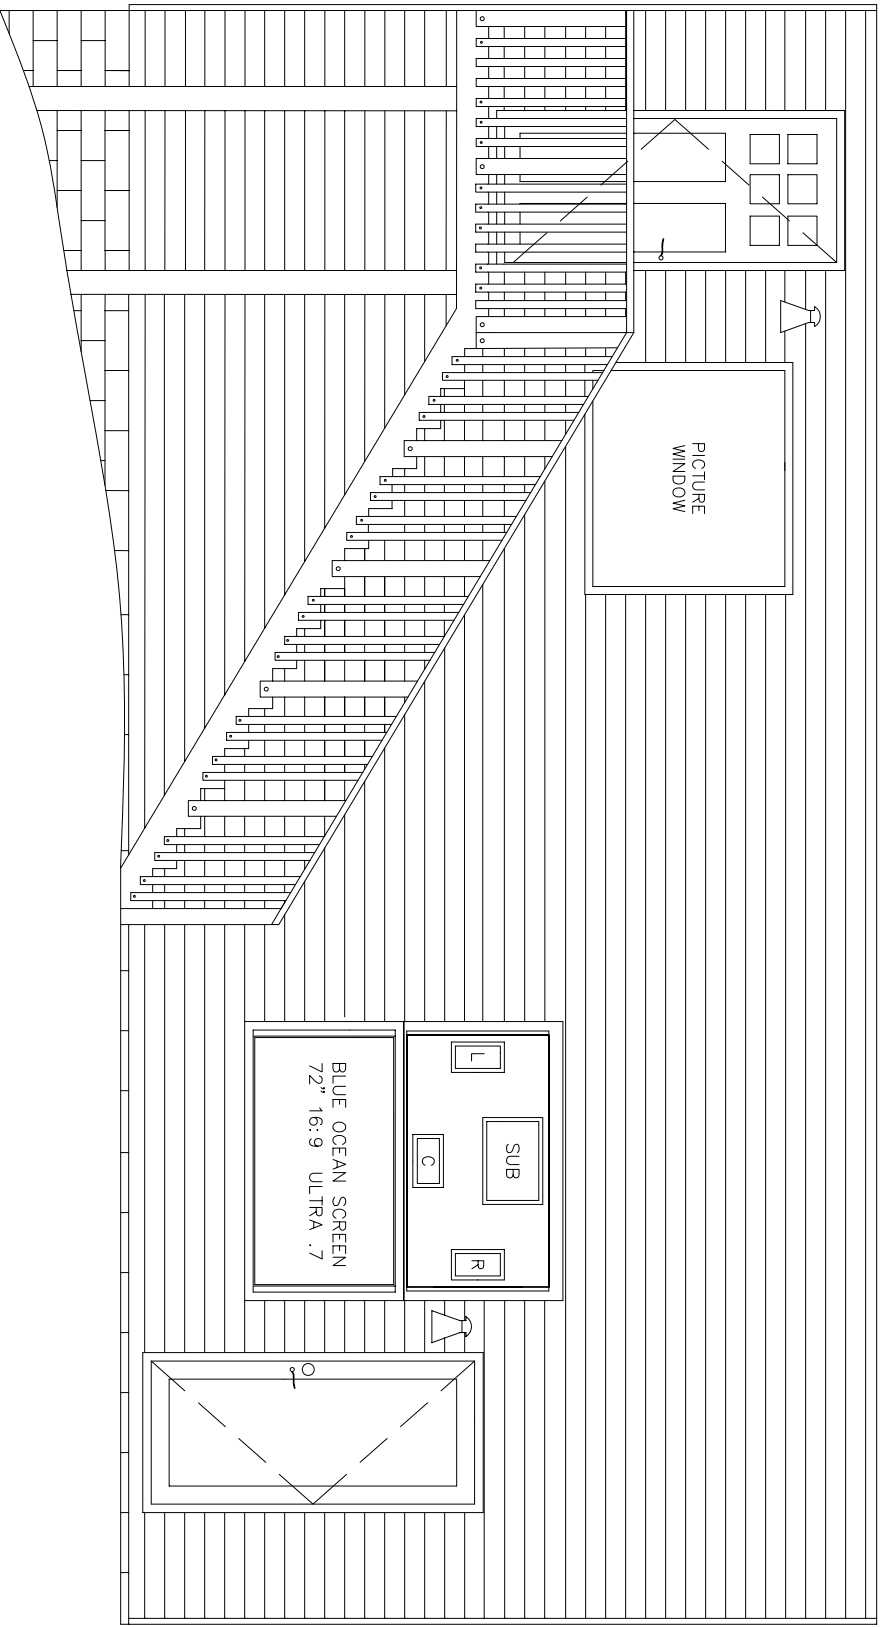

OUT DOOR SCREEN SPEAKER DOOR UP AIR PISTON DRIVEN AUTO

SCALE: 1/4" = 1'-0"